

REVISIONS	BY


THOMSON ARCHITECTS
 344 WOOD STREET
 HOPKINTON, MA. 01748
 (508) 435-2294

**ELEVATIONS/
CROSS SECTION**




HAMILTON RESIDENCE
 101 Orchard Street
 Upton, Ma. 01568

DATE 17 JULY 2019
 SCALE 3/16"=1'-0"
 DRAWN
 JOB
 SHEET

A4

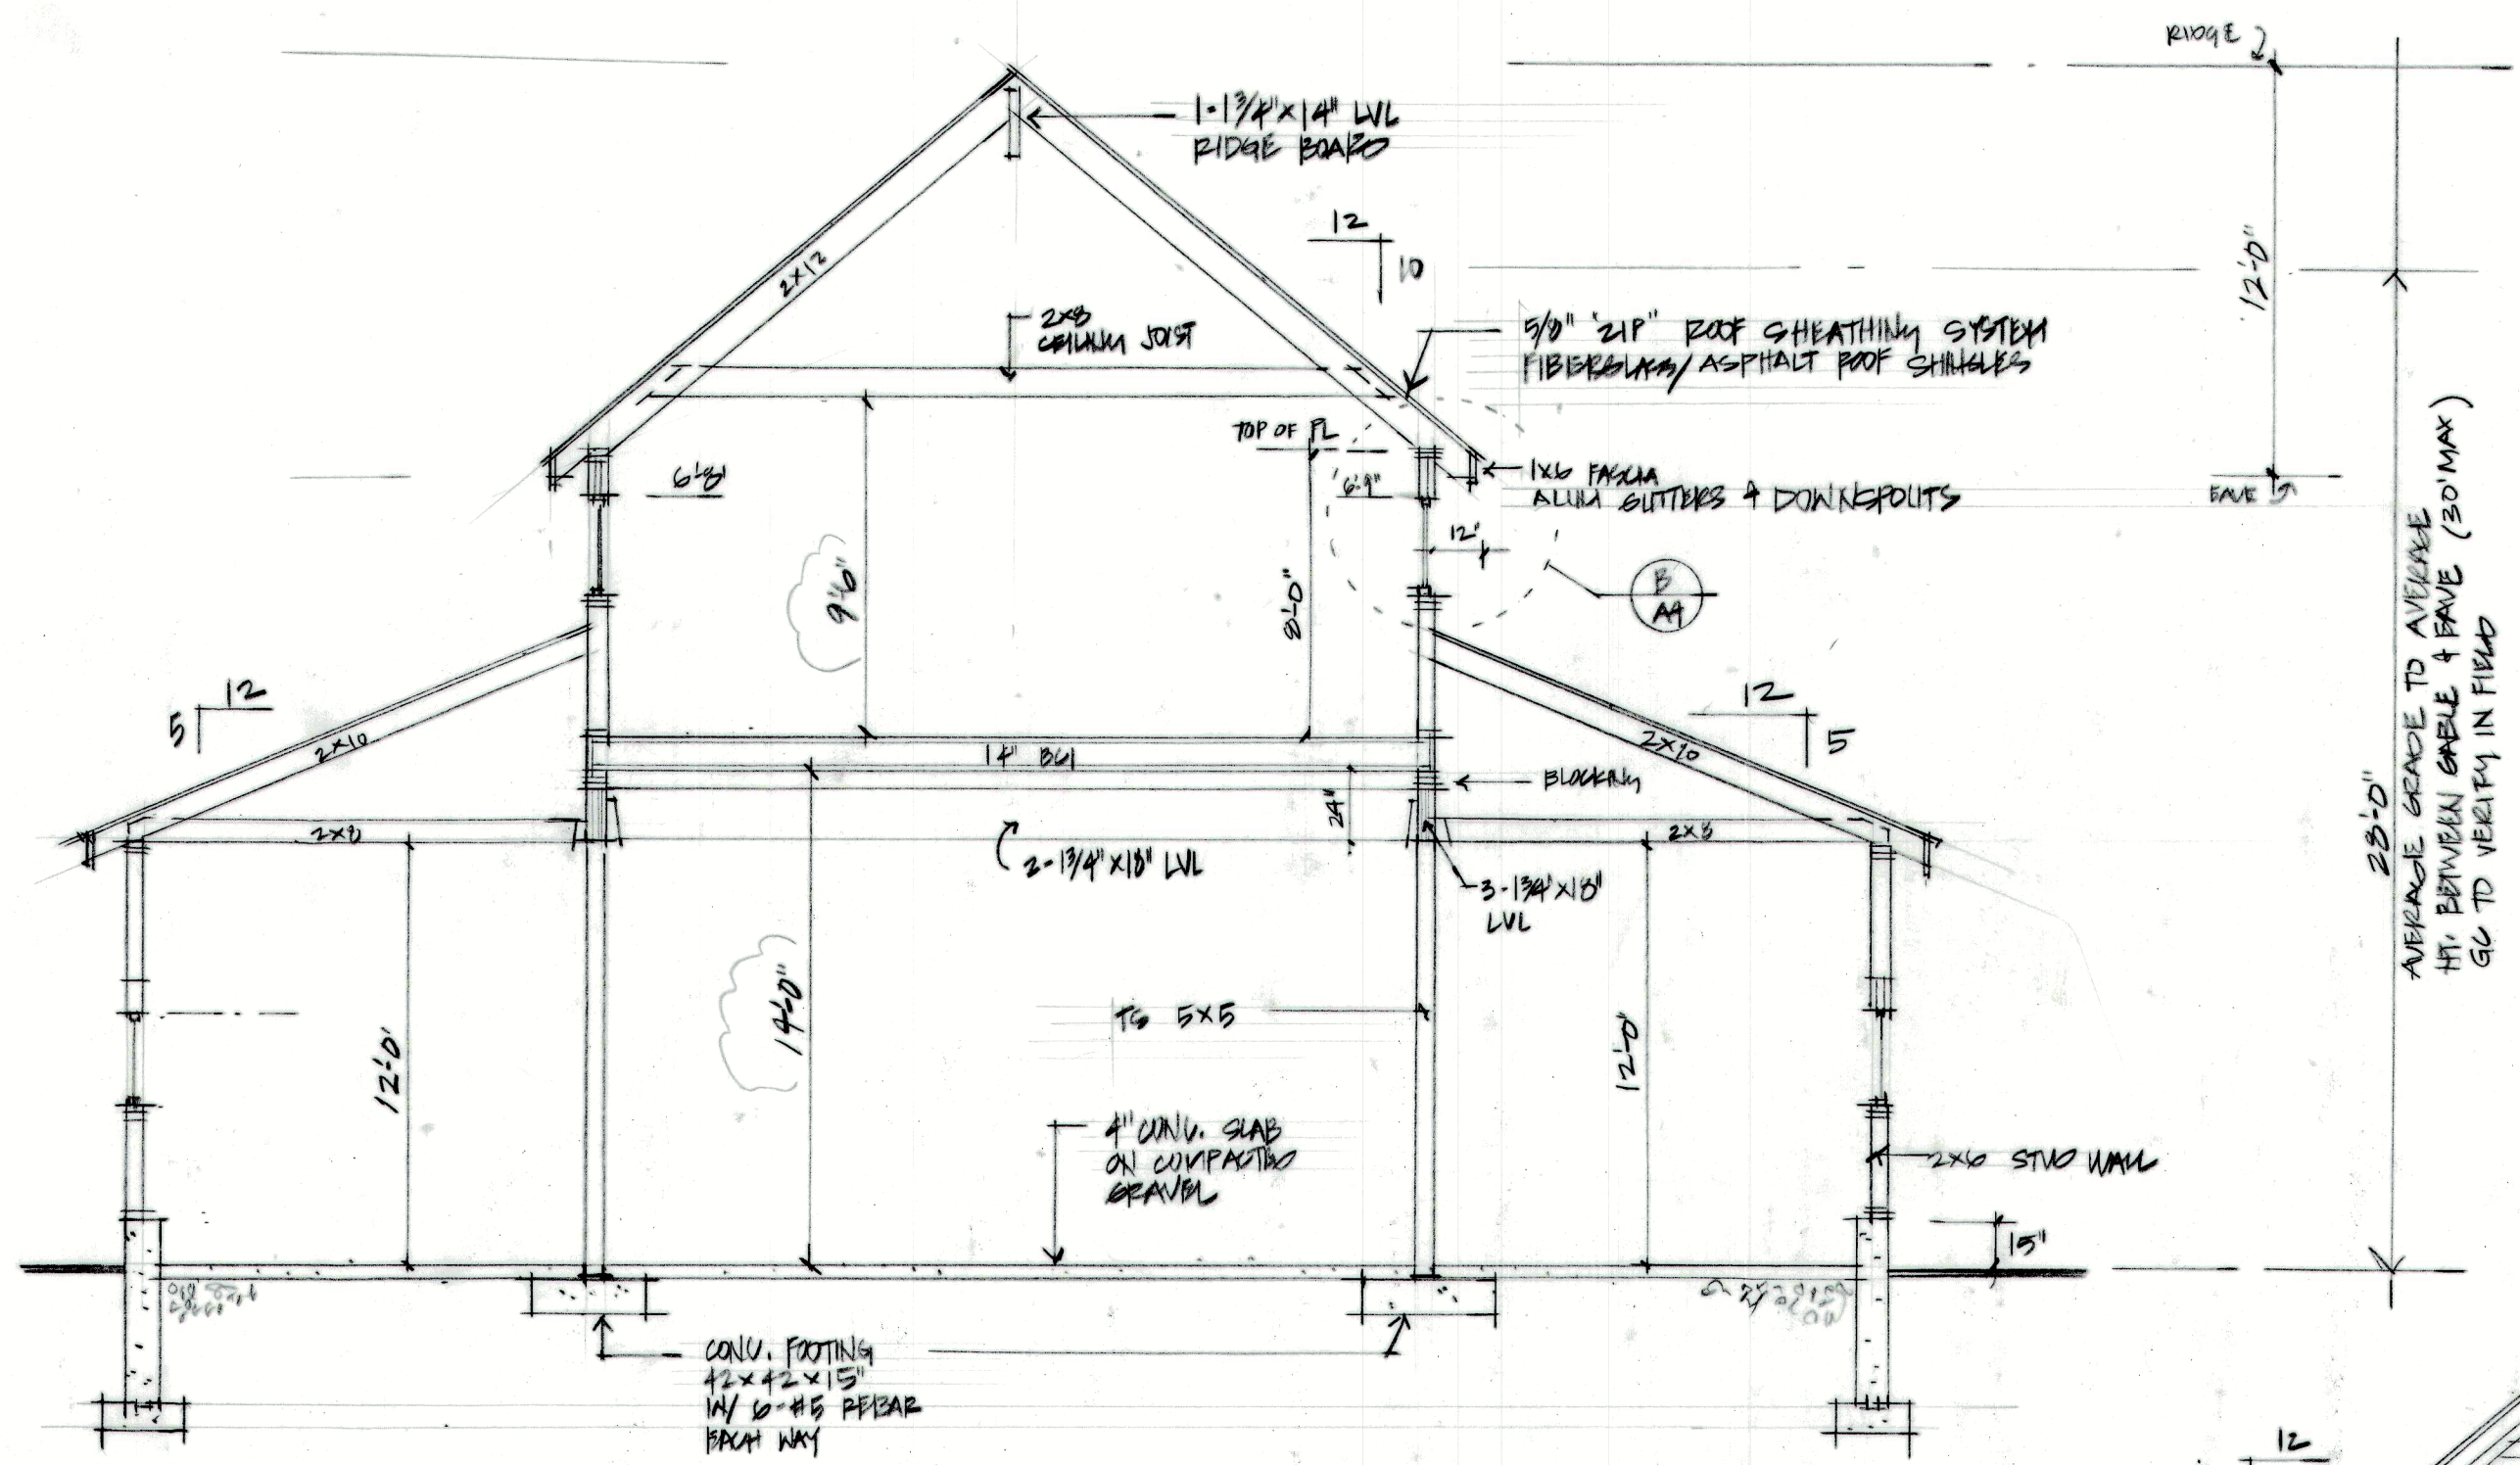

CROSS SECTION

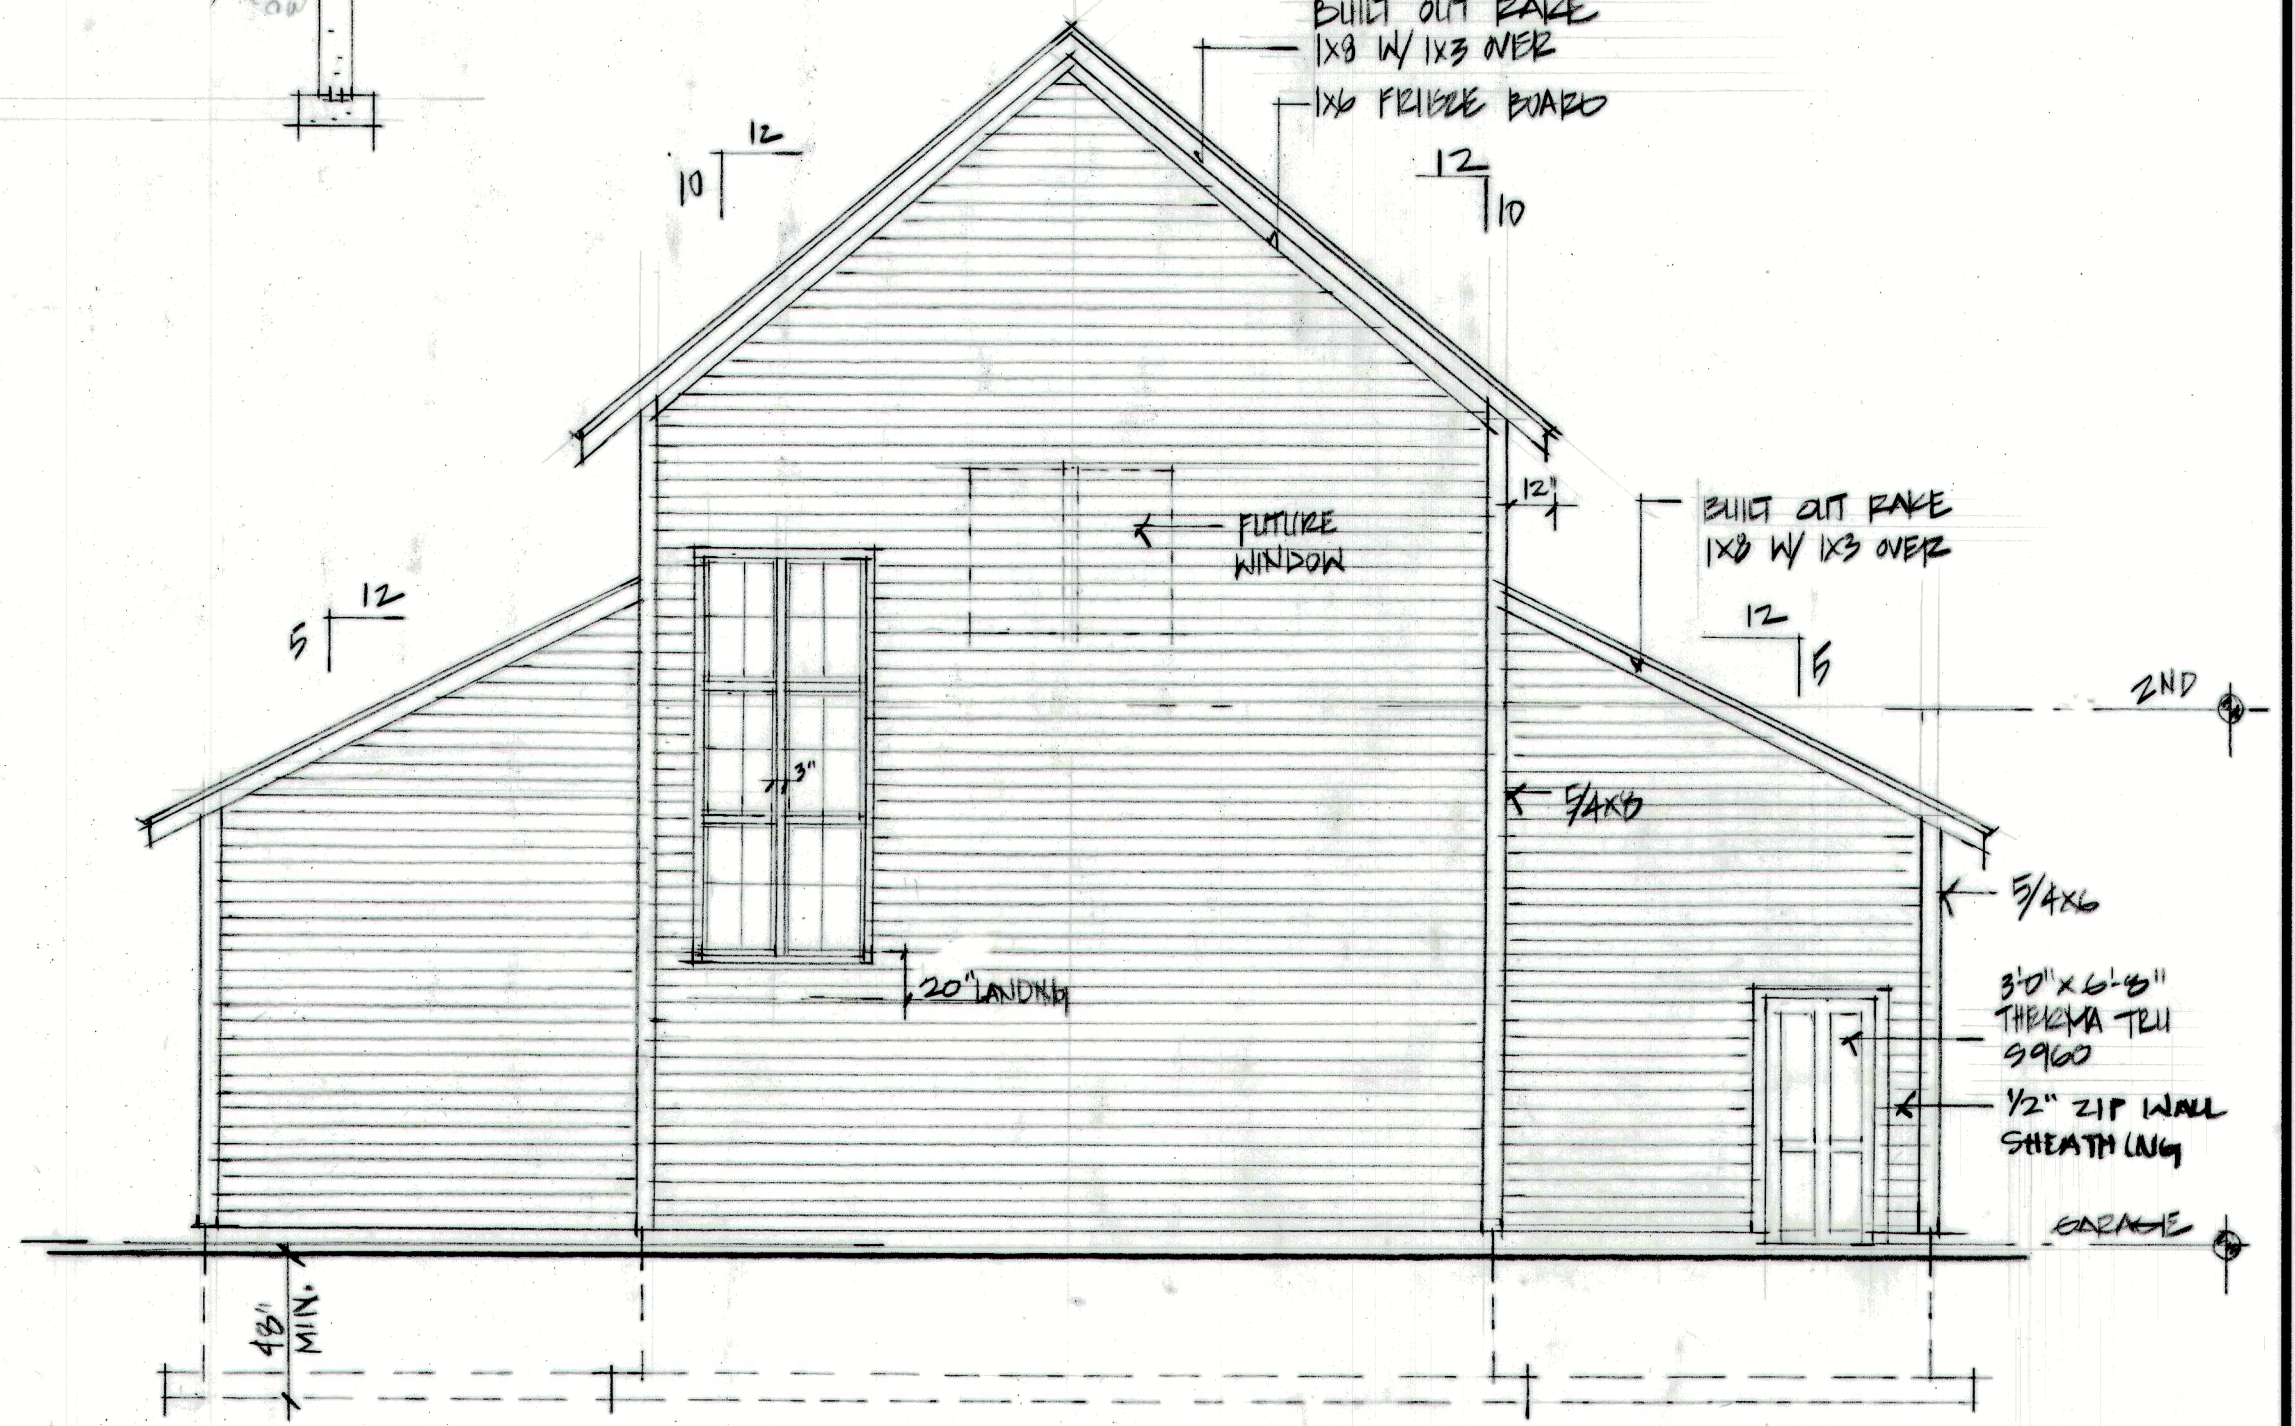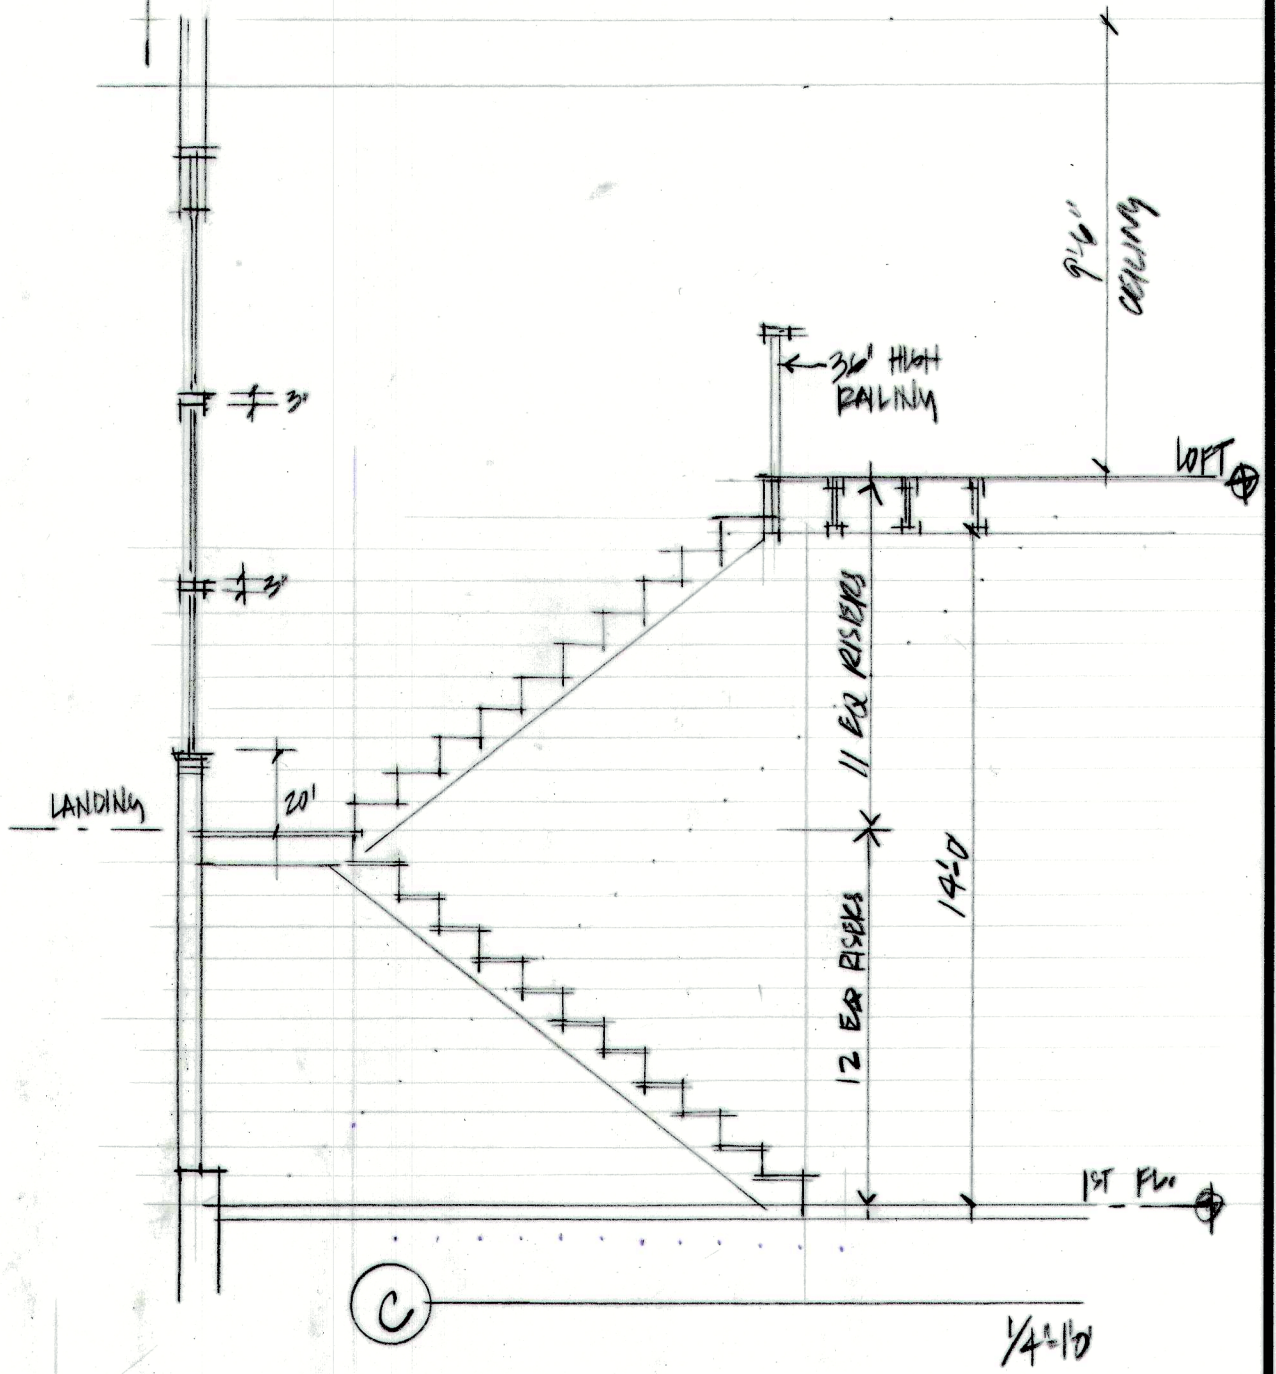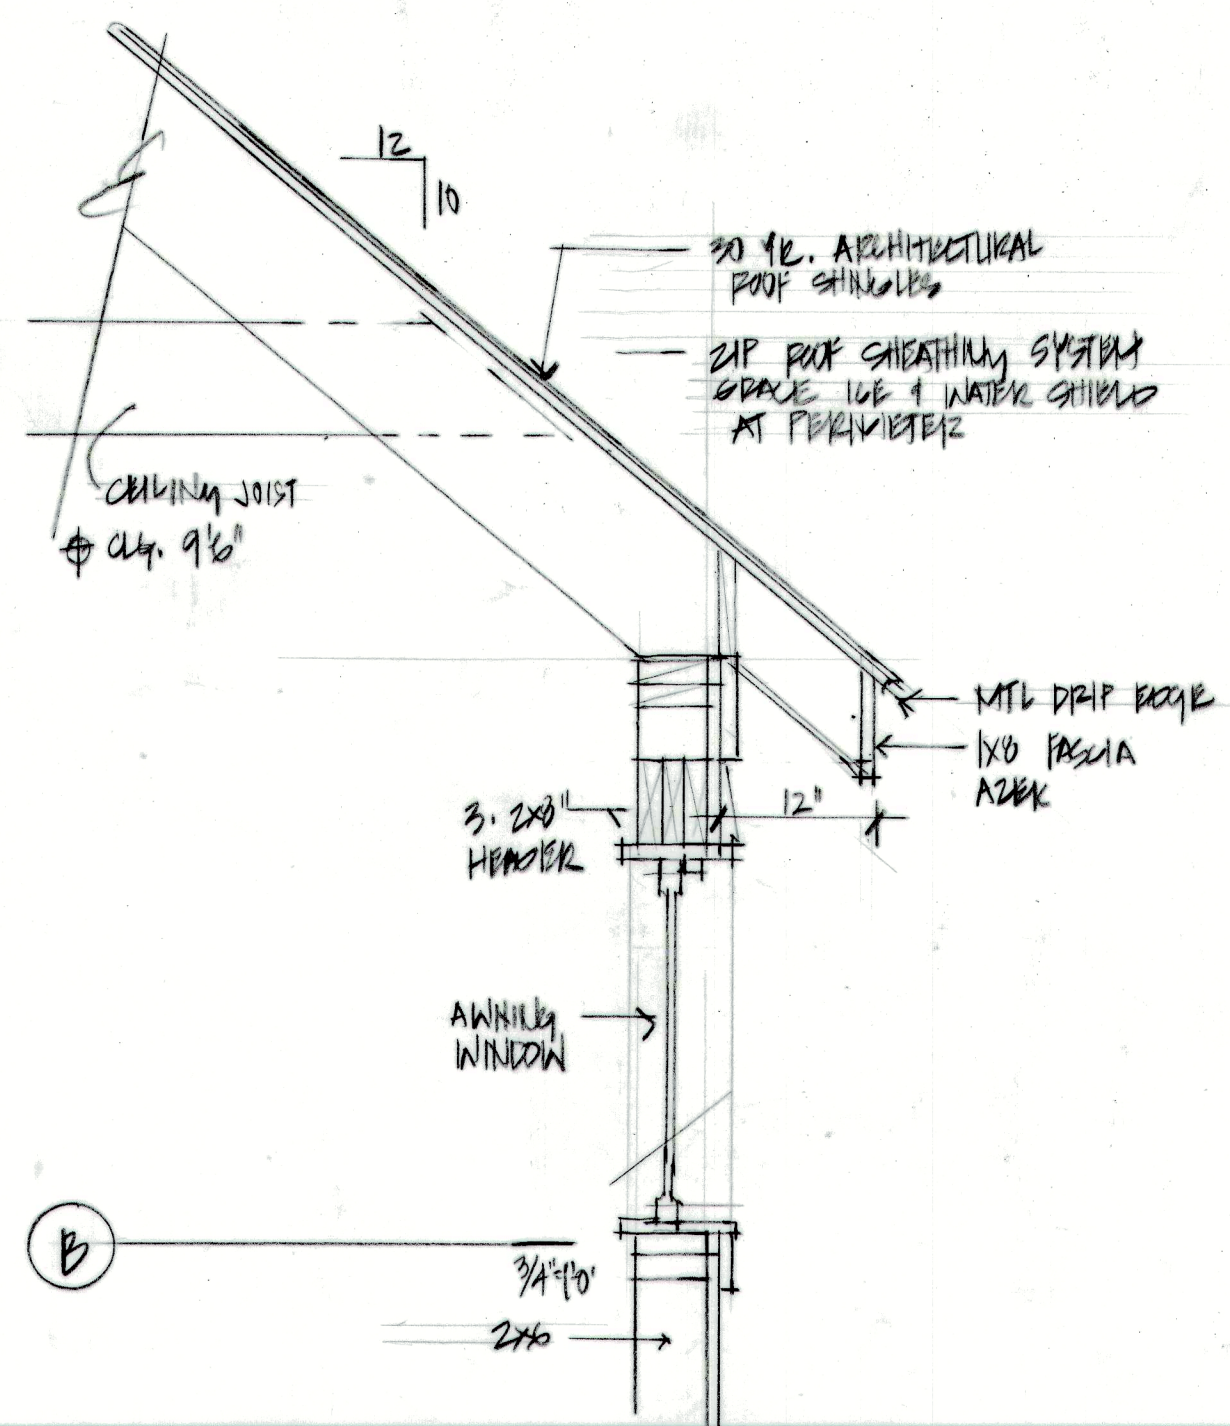

REAR ELEVATION

CS DIRECT