

GS DIRECT

PARTIAL
REINFORCED
CONCRETE
Foundation

WALL HEIGHT
Less Than or Equal To 8'-0"

#5 Rebar
Continuous


10" Wall
 $f'_c = 3000$

#5 Rebar
Continuous

Keyway

Footings
10" x 20"
 $f'_c = 3000$

A

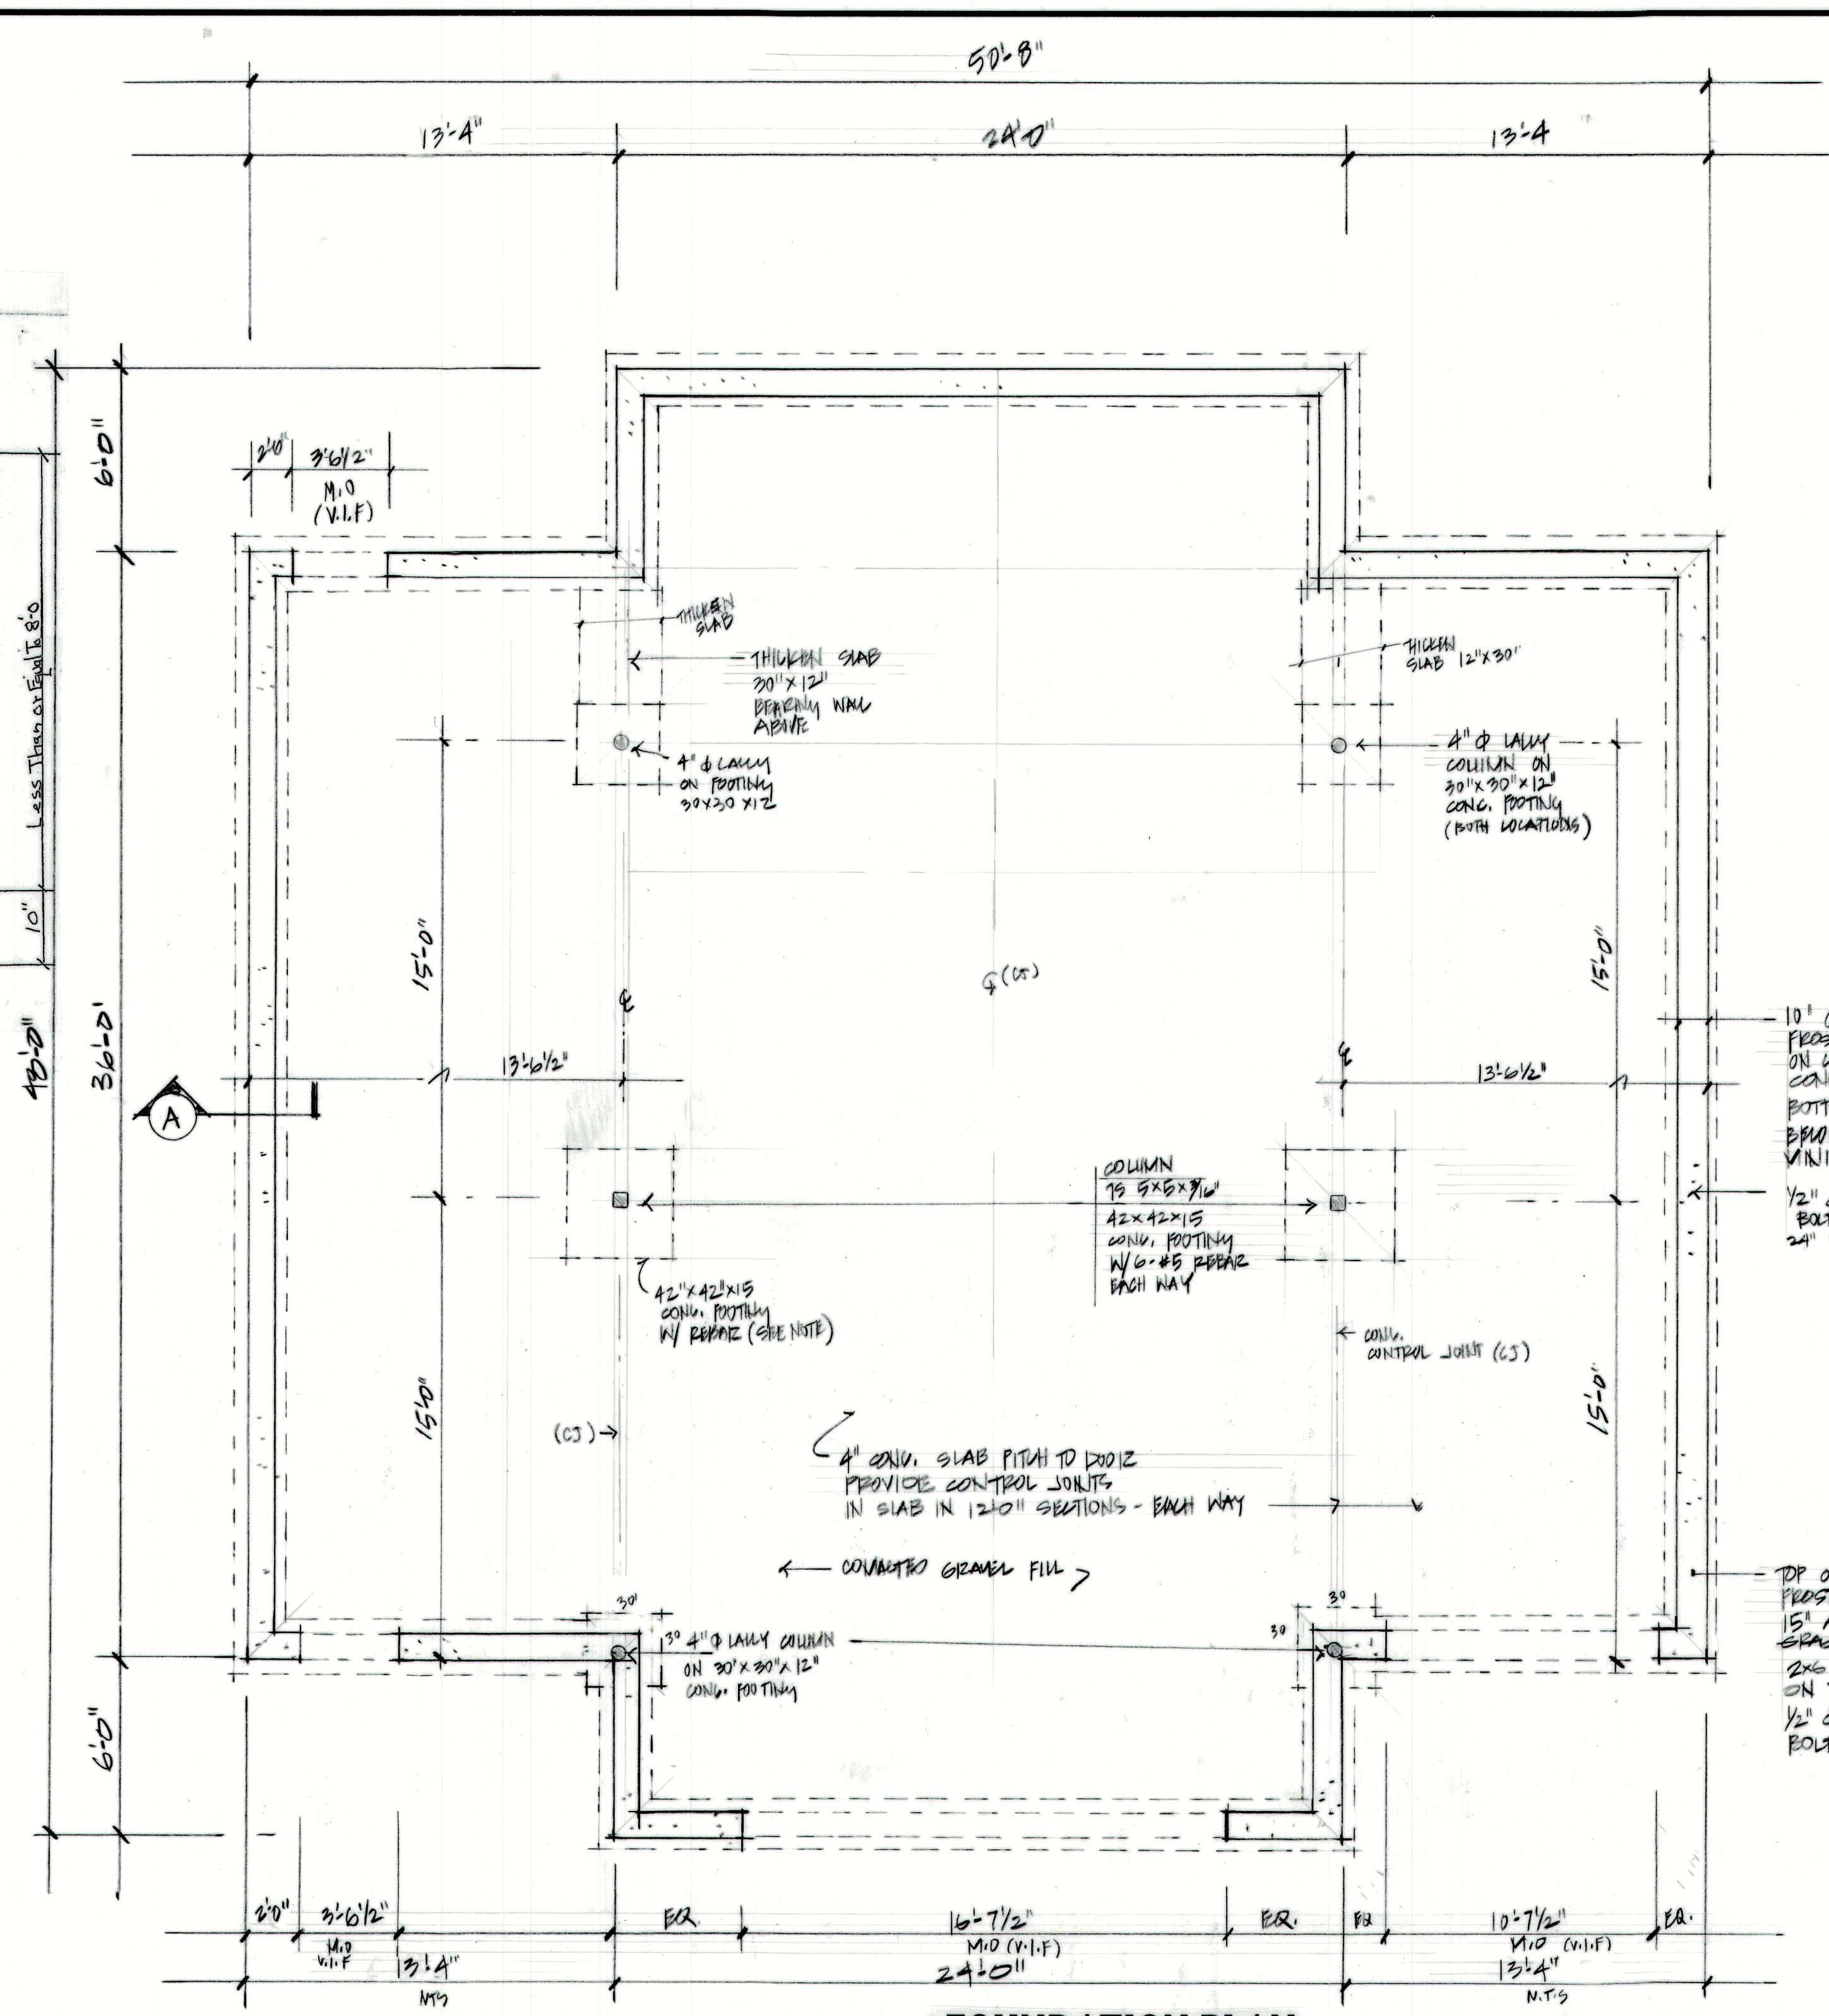

FOUNDATION PLAN

10" CONG.
FROST WALL
ON CONT. 10" x 20"
CONG. FOOTING,
BOTTOM 48"
BROWN GRADE
MINIMUM

1/2" ϕ ANCHOR
BOLTS 6'-0" O.C.
24" FROM CORNER

TOP OF CONG.
FROST WALL
15" ABOVE FIN.
GRADE - GC TO VERIFY
2x6 STUD WALL
ON TOP OF WALL
1/2" ϕ ANCHOR
BOLTS

REVISIONS	BY

THOMSON ARCHITECTS

344 WOOD STREET
(508) 435-2294

HOPKINTON, MA. 01748

FOUNDATION PLAN

HAMILTON RESIDENCE

101 Orchard Street
Upton, Ma. 01568

DATE	17 JULY 2019
SCALE	1/4"=1'-0"
DRAWN	
JOB	
SHEET	