


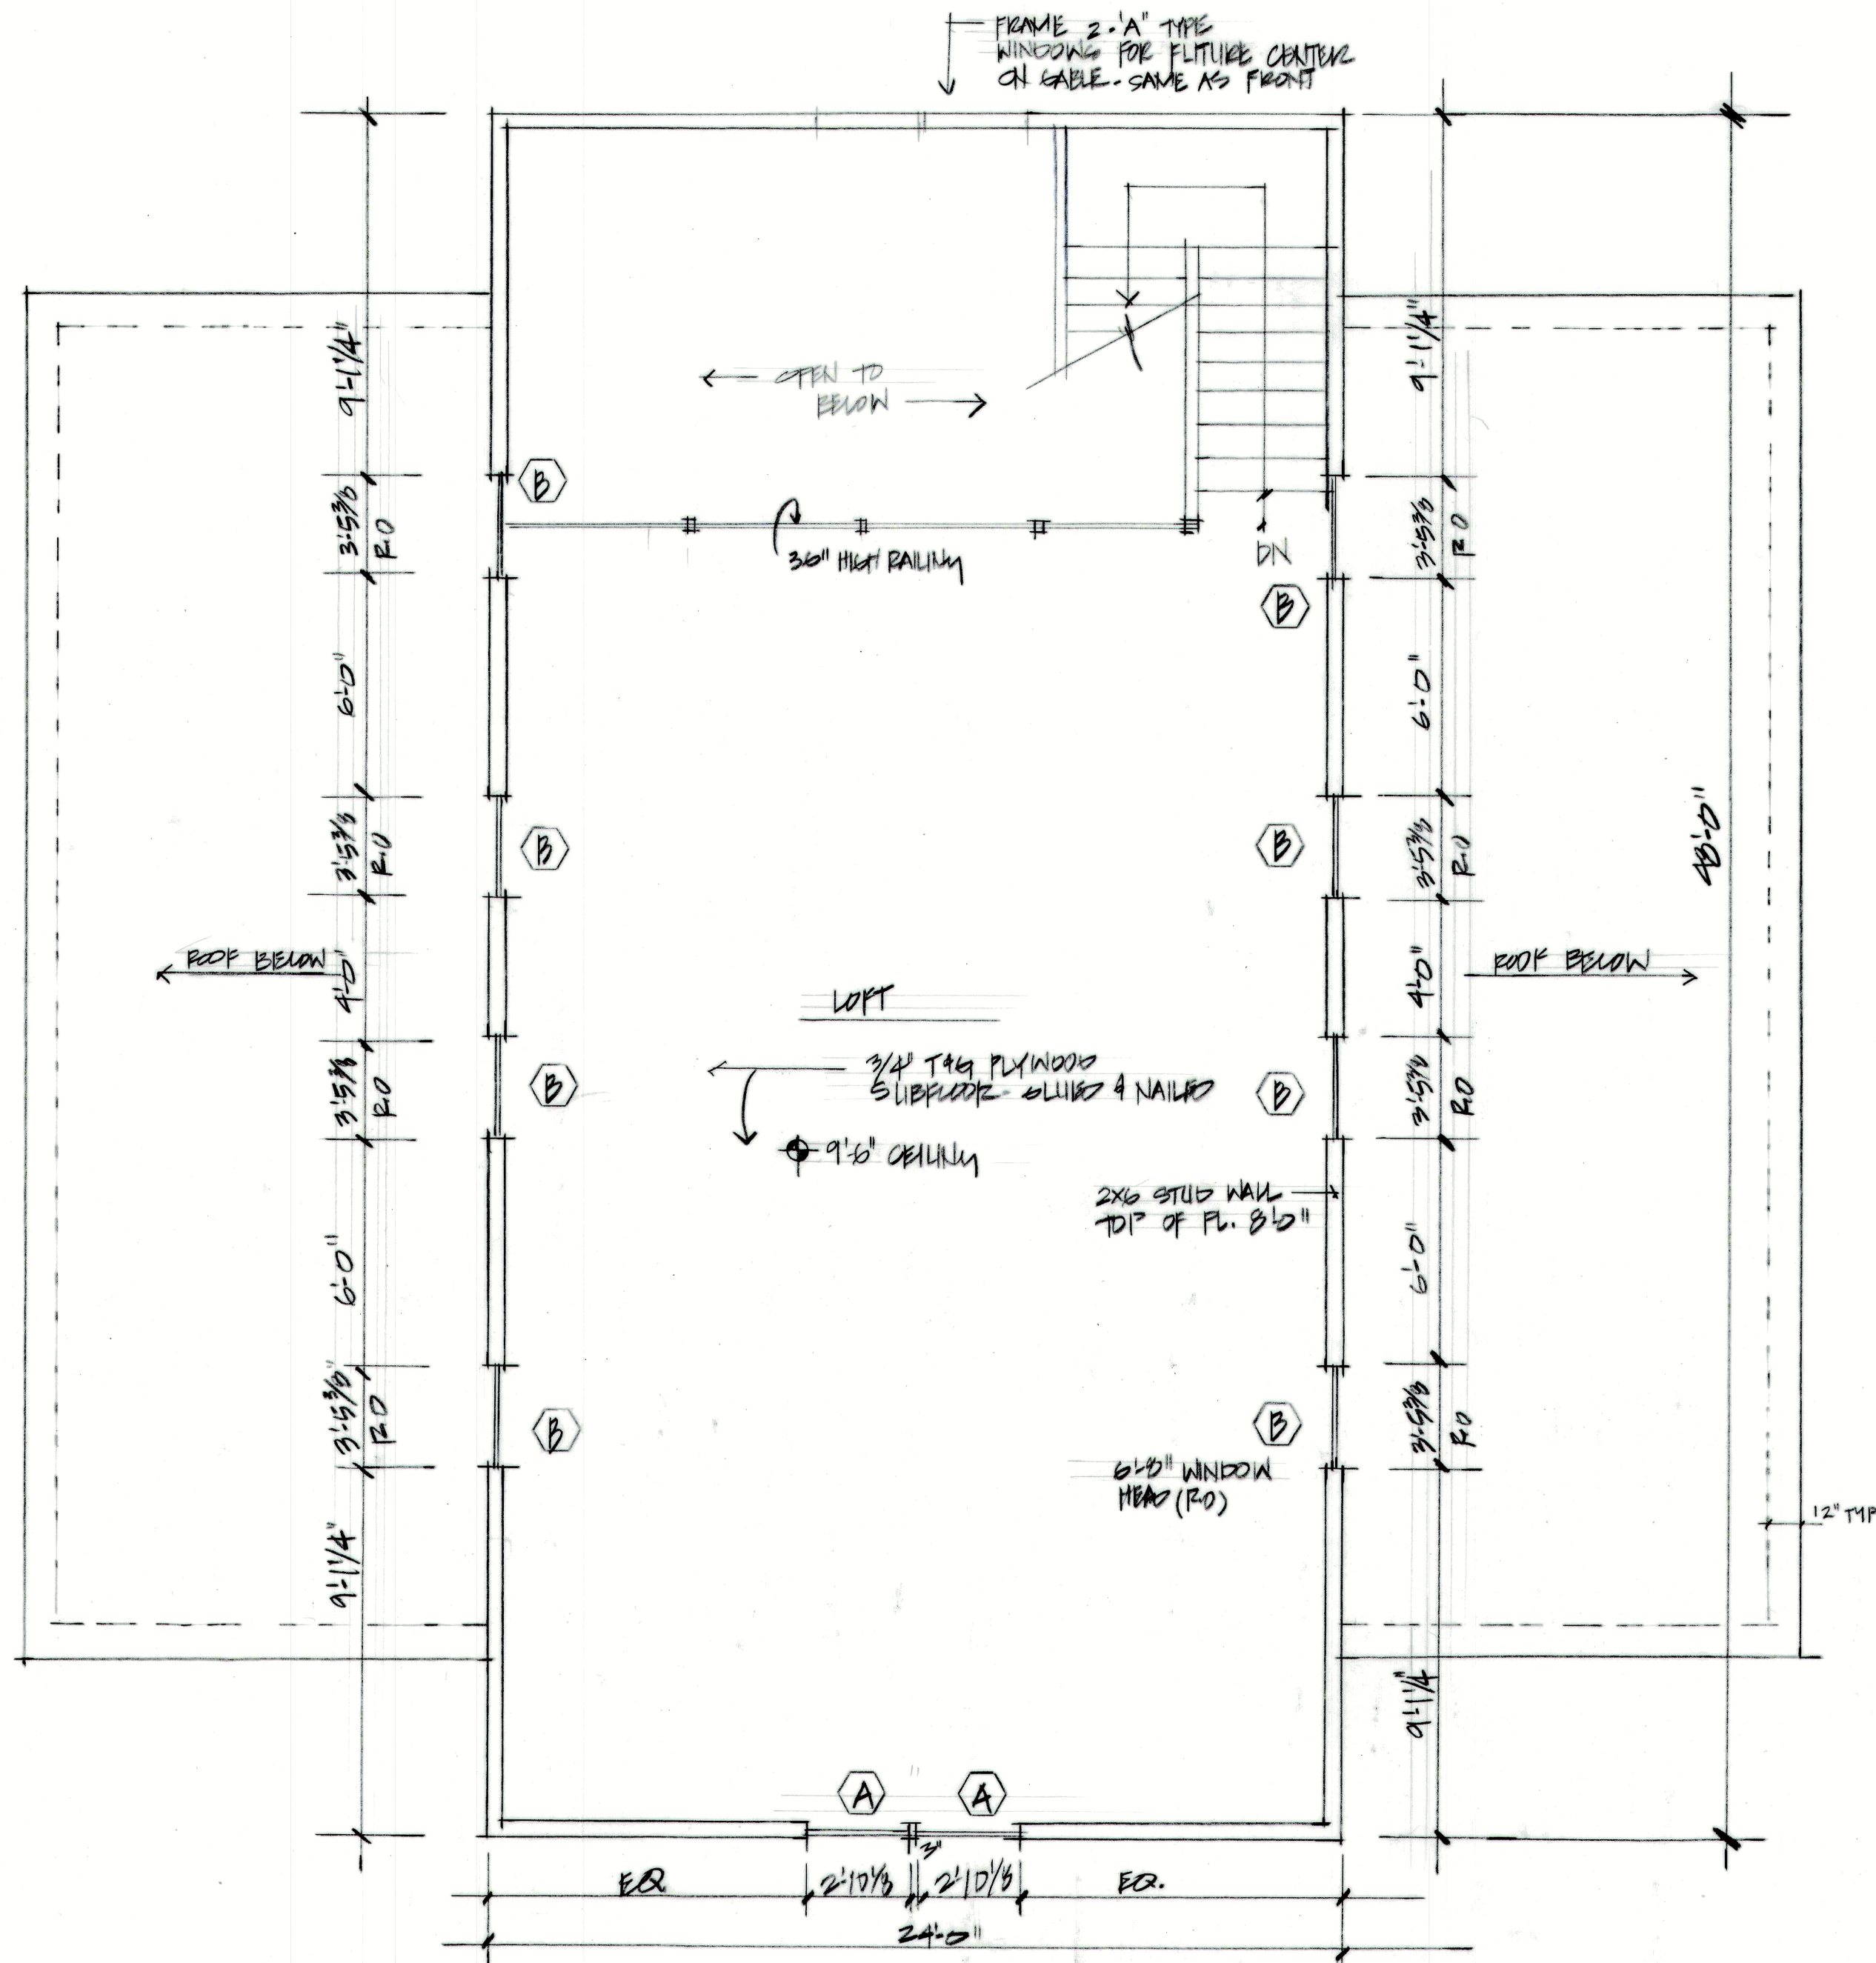

LOFT PLAN

1/4" = 1'-0"

REVISIONS	BY

THOMSON ARCHITECTS

344 WOOD STREET
(508) 435-2294
HOPKINTON, MA. 01748

LOFT PLAN

HAMILTON RESIDENCE
101 Orchard Street
Upton, Ma. 01568

DATE	17 JULY 2019
SCALE	1/4" = 1'-0"
DRAWN	
JOB	
SHEET	